




ELEVATION 1
SCALE 1:100

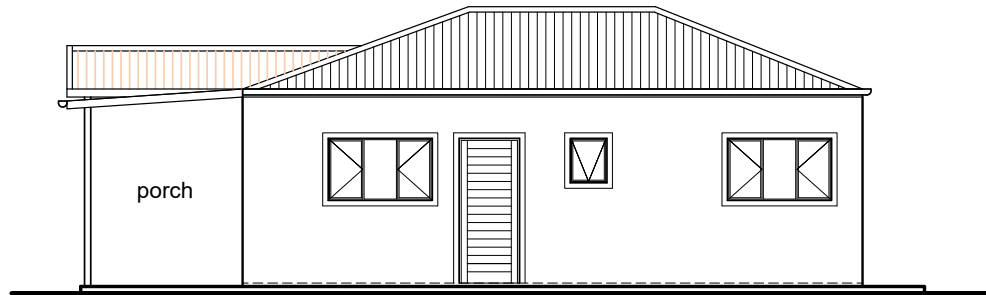


ELEVATION 2
SCALE 1:100

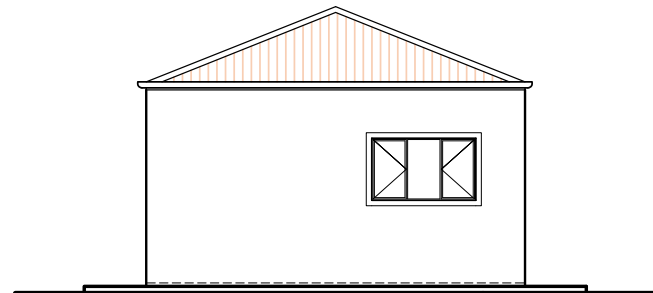


ELEVATION 3
SCALE 1:100

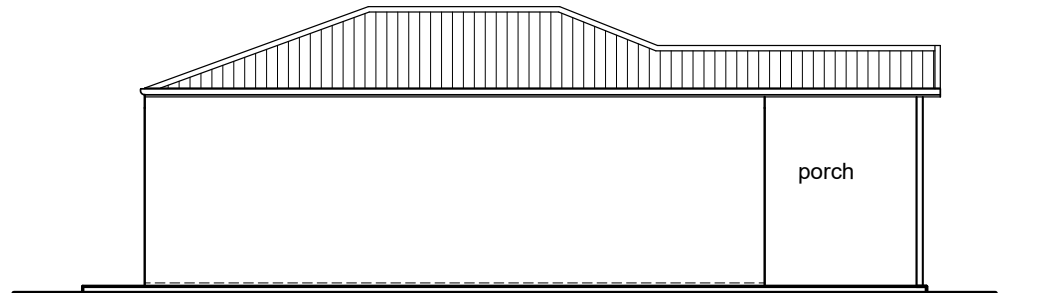

ELEVATION 4
SCALE 1:100

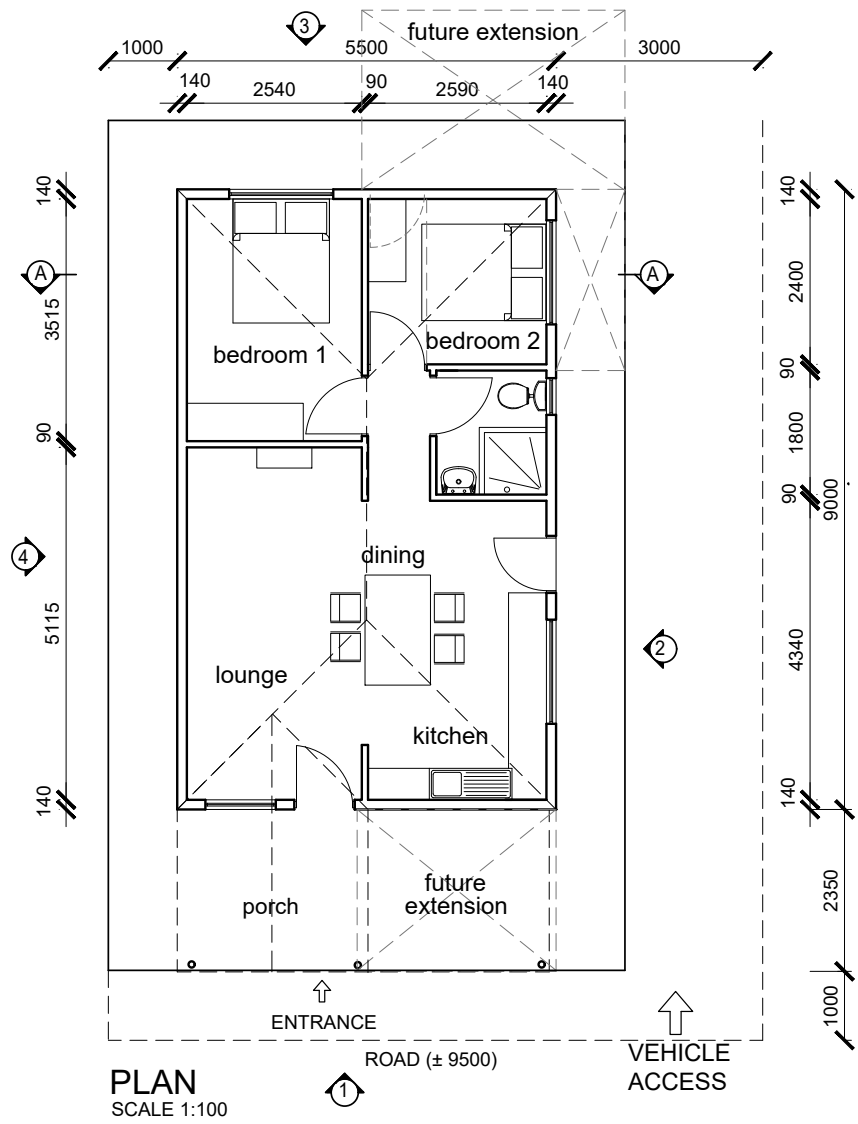

PLAN
SCALE 1:100

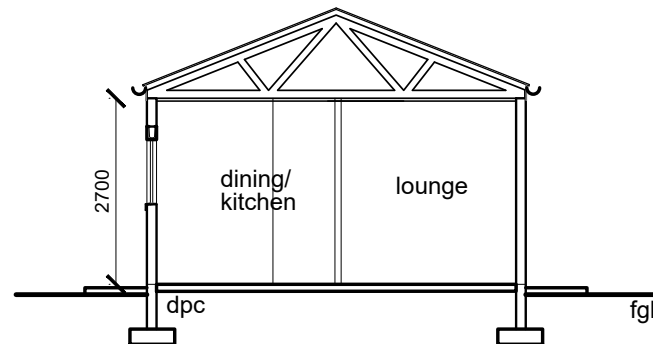

SECTION A - A
SCALE 1:100

UNIT TYPE 1

- SINGLE UNIT
- NARROW SITE
- FRONT & REAR FUTURE EXTENSION
- SEE DWG NO. 1.2R FOR PERSPECTIVE DRAWING.

PROJECT AFFORDABLE HOUSING		ARCHITECT ARTEK 4 ARCHITECTS (KZN) CC			
DRAWING DESCRIPTION 50SQM SINGLE UNIT NARROW SITE PLAN, ELEVATIONS & SECTION		Durban: 46 Lena Ahrens Road, Glenwood, Durban 4000 tel: 031 201 0445 fax: 031 201 6609 email: admindbn@artek4.co.za Port Shepstone: 19 Tradewinds, Marine Drive, Shelly Beach tel: 039 682 2447 fax: 039 682 2446 email: adminps@artek4.co.za			
Scale 1:100	Date 24/11/2017	Drawn DM	Project No. 1705	Drawing No. 1.2	Rev. .



PLOT DATE : Monday, 05 March 2018
 FILE PATH : M:\1 ARTEK4 - PROJECTS\1705 - CRU1.00 Drawings\100 - 399 Working Drawings\DWG\1705-1.2 fifty sqm Side Entrance Unit
 SHEET SIZE : A3