



Global Roofings 0.55mm thick
CORRAGATED 10.5 PROFILE
Zincal AZ150 G550 colourplus with a
standard colour and a cool grey
backing coat to the other face,
on 50mm x 76mm treated SA Pine
PURLINS @ max. 1800mm ccs

150mm x 190mm
high U-block lintol
steel window as per
schedule
plastered
window cill


Marley Vynadeep
System with
186mm half round gutters
80 dia DOWNPIPE
12mm x 225mm
Nutec cement
FASCIA BOARD

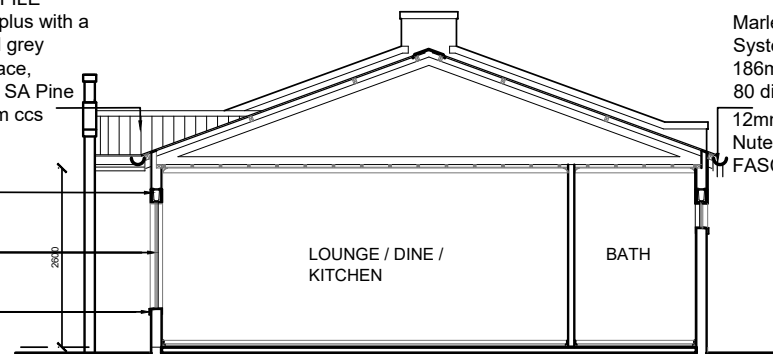

SECTION A-A
scale 1:100

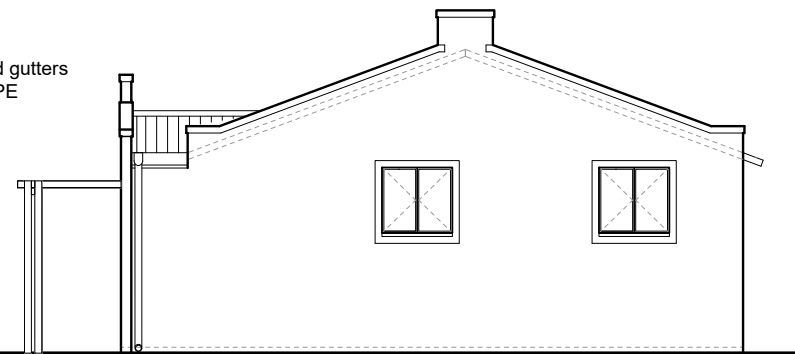


VIEW 2
scale 1:100

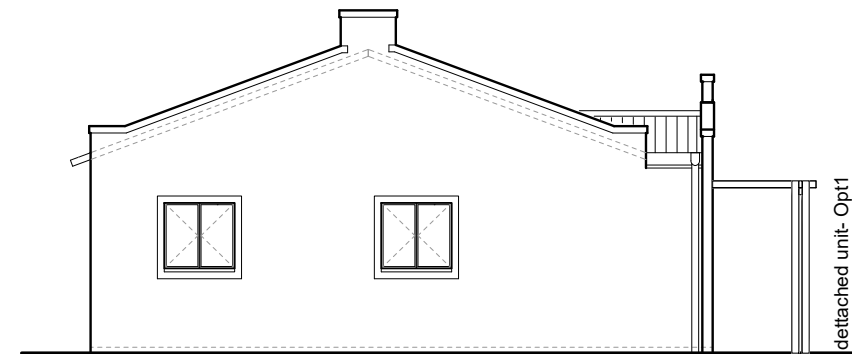

VIEW 3
Scale 1:100


UNIT TYPE 2
Semi Detached unit
Narrow Site
Rear Future and front ext.
See drawing 2.2R for perspectives dwgs.

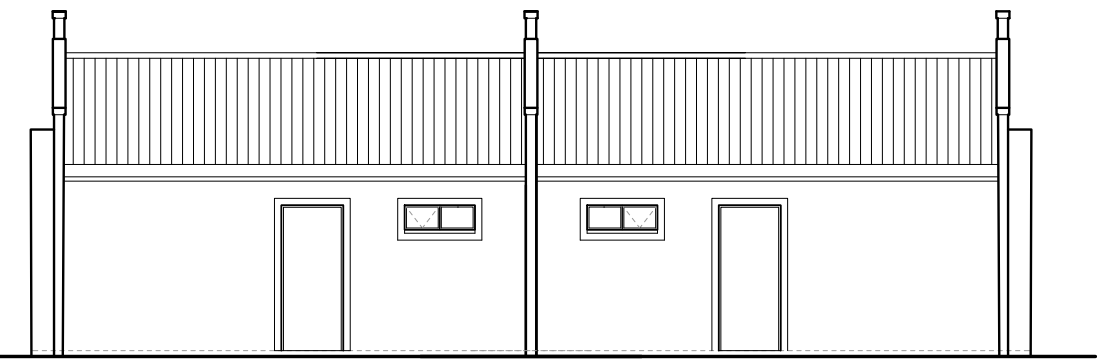

VIEW 4
Scale 1:100



VIEW 1
scale 1:100

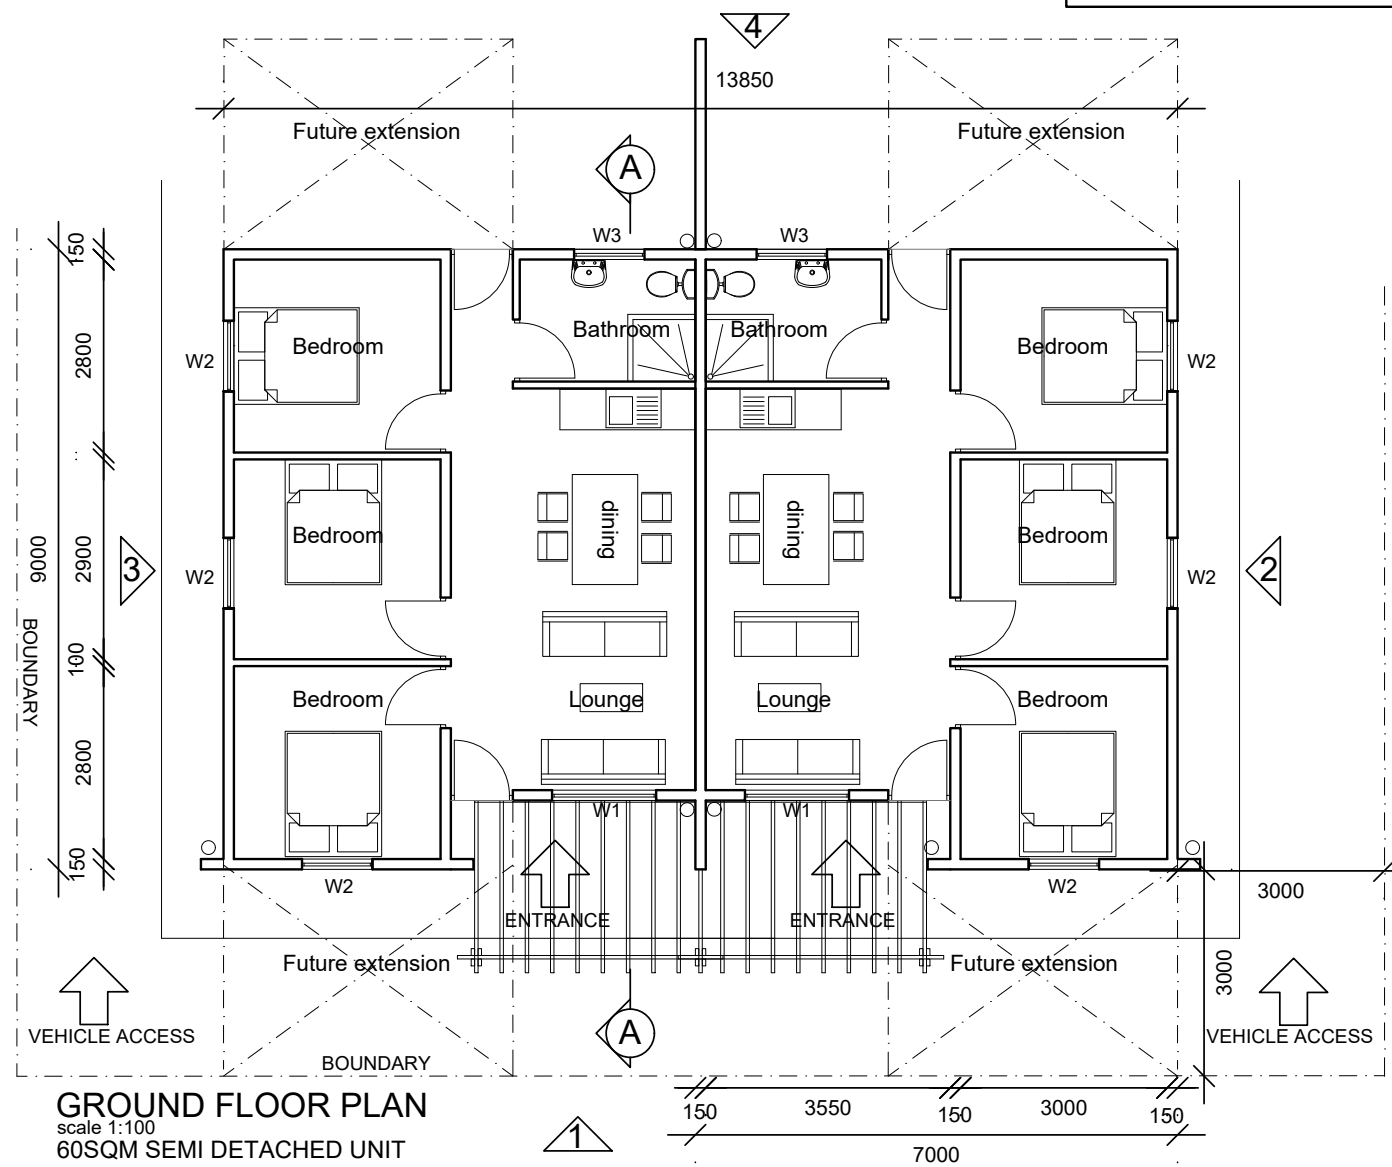

GROUND FLOOR PLAN
scale 1:100
60SQM SEMI DETACHED UNIT

PROJECT AFFORDABLE HOUSING		ARCHITECT ARTEK 4 ARCHITECTS (KZN) CC	
DRAWING DESCRIPTION 60 Sqm SEMI DETACHED UNIT-Opt 1 PLAN ,SECTION A-A & ELEVATIONS		Durban: 46 Lena Ahrens Road, Glenwood, Durban 4000 tel: 031 201 0445 fax: 031 201 6609 email: admindbn@artek4.co.za Port Shepstone: 19 Tradewinds, Marine Drive, Shelly Beach tel: 039 682 2447 fax: 039 682 2446 email: adminps@artek4.co.za	
Scale 1:100 1:50	Date 2017.12.06	Drawn MC	Project No. 1705
			Drawing No. 2.2
			Rev. .



PLOT DATE : Monday, 05 March 2018
 FILE PATH : M:\1 ARTEK4 - PROJECTS\1705 - CRU1.00 Drawings\100 - 399 Working Drawings\DWG\1705-2.2 Sixty sqm Semi detached unit- Opt1