



ELEVATION 4  
SCALE 1:100

fgl

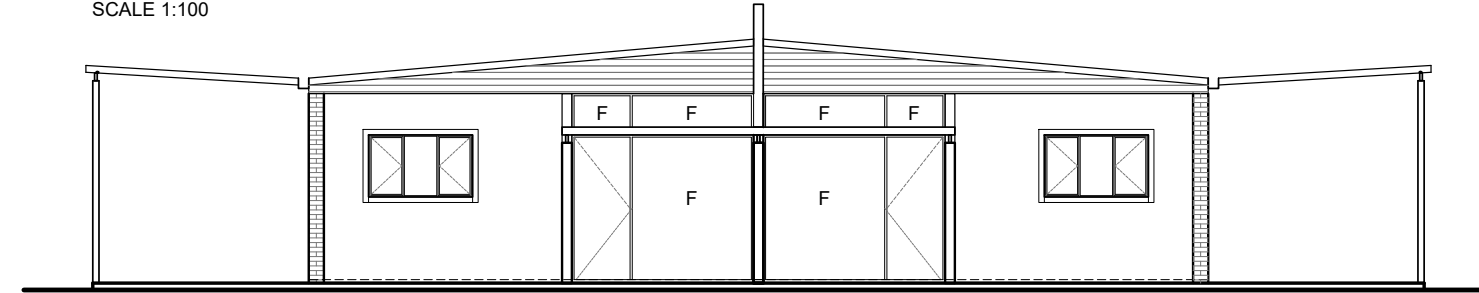


ELEVATION 2  
SCALE 1:100

fgl

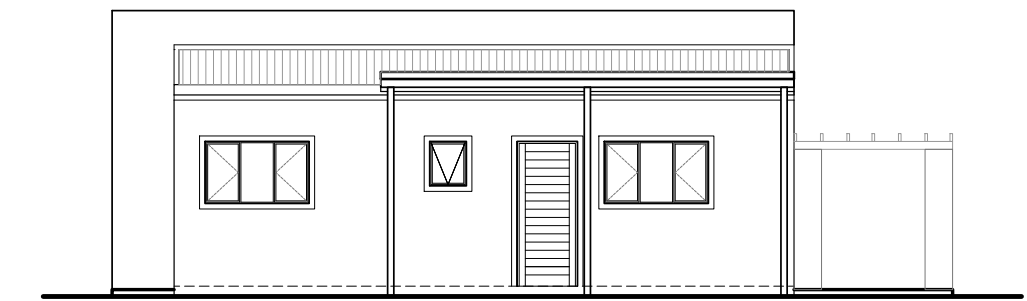


ELEVATION 1  
SCALE 1:100

fgl

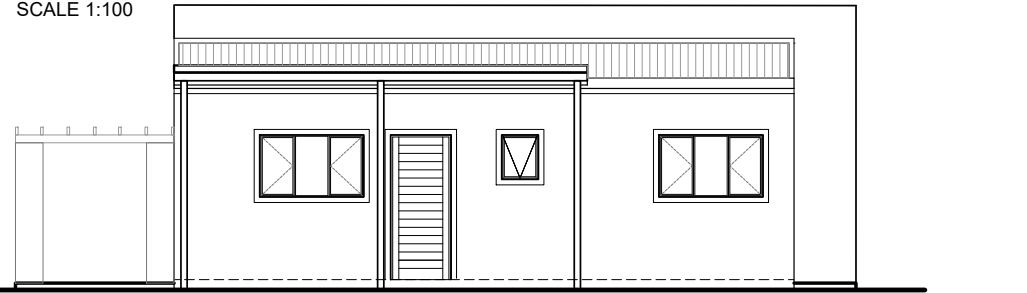


ELEVATION 3  
SCALE 1:100

fgl

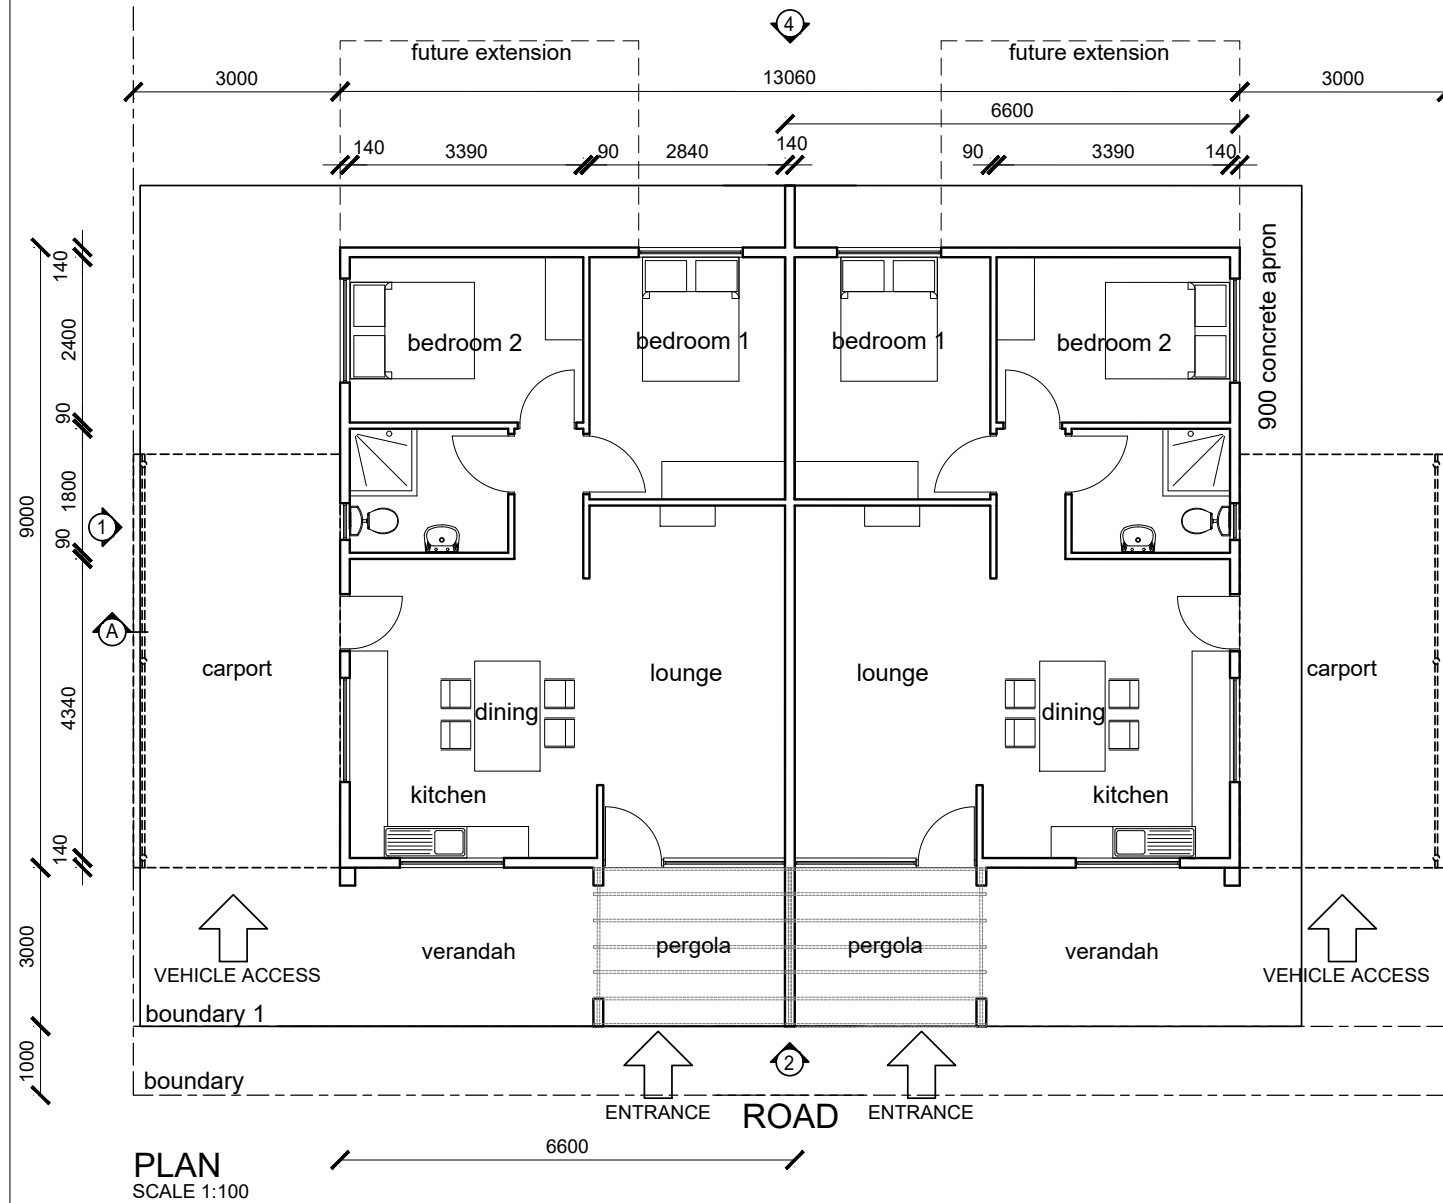

PLAN  
SCALE 1:100

UNIT TYPE 3  
- SEMI-DETACHED UNIT  
- NARROW SITE  
- REAR FUTURE EXTENSION  
See drawing 3.1R for perspective.

PROJECT <b>AFFORDABLE HOUSING</b>		ARCHITECT <b>ARTEK 4 ARCHITECTS (KZN) CC</b>			
DRAWING DESCRIPTION <b>60SQM CONTEMPORARY SEMI-DETACHED UNIT .</b>		Durban: 46 Lena Ahrens Road, Glenwood, Durban 4000 tel: 031 201 0445 fax: 031 201 6609 email: admin@artek4.co.za Port Shepstone: 19 Tradewinds, Marine Drive, Shelly Beach tel: 039 682 2447 fax: 039 682 2446 email: adminps@artek4.co.za			
<b>PLAN, ELEVATIONS. SECTION</b>					
Scale 1:100	Date 04/12/2017				
				Rev. .	

PLOT DATE : Monday, 05 March 2018  
 FILE PATH : M:\1 ARTEK4 - PROJECTS\1705 - CRU1.00 Drawings\100 - 399 Working Drawings\DWG\1705-3.1 sixty sqm SEMI-DETACHED CONTEMPORARY  
 SHEET SIZE : A3