


UNIT TYPE 1
 - SEMI-DETACHED
 - NARROW SITE
 - REAR FUTURE EXTENSION
 - SEE DWG NO. 1.1R FOR PERSPECTIVE DRAWING.

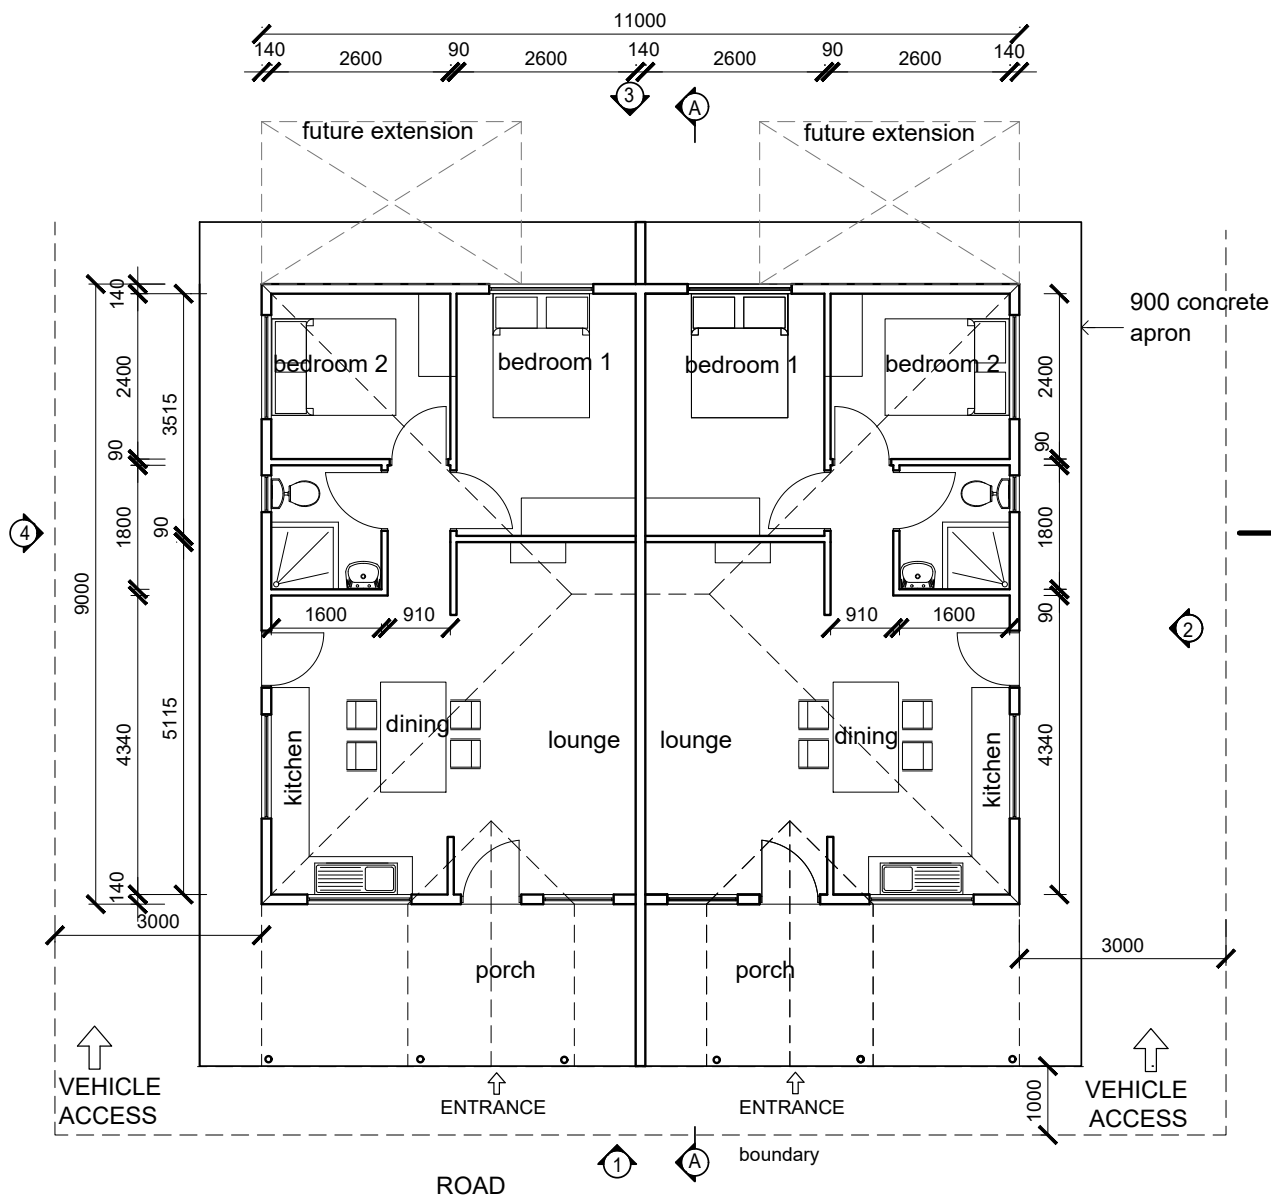

PLAN
SCALE 1:100

PROJECT AFFORDABLE HOUSING		ARCHITECT ARTEK 4 ARCHITECTS (KZN) CC			
DRAWING DESCRIPTION 50SQM SEMI-DETACHED UNIT NARROW SITE- PLAN, SEC. & ELEV.		Durban: 46 Lena Ahrens Road, Glenwood, Durban 4000 tel: 031 201 0445 fax: 031 201 6609 email: admindbn@artek4.co.za Port Shepstone: 19 Tradewinds, Marine Drive, Shelly Beach tel: 039 682 2447 fax: 039 682 2446 email: adminps@artek4.co.za			
Scale 1:100	Date 30/11/2017	Drawn MK	Project No. 1705	Drawing No. 1.1	Rev. .

